

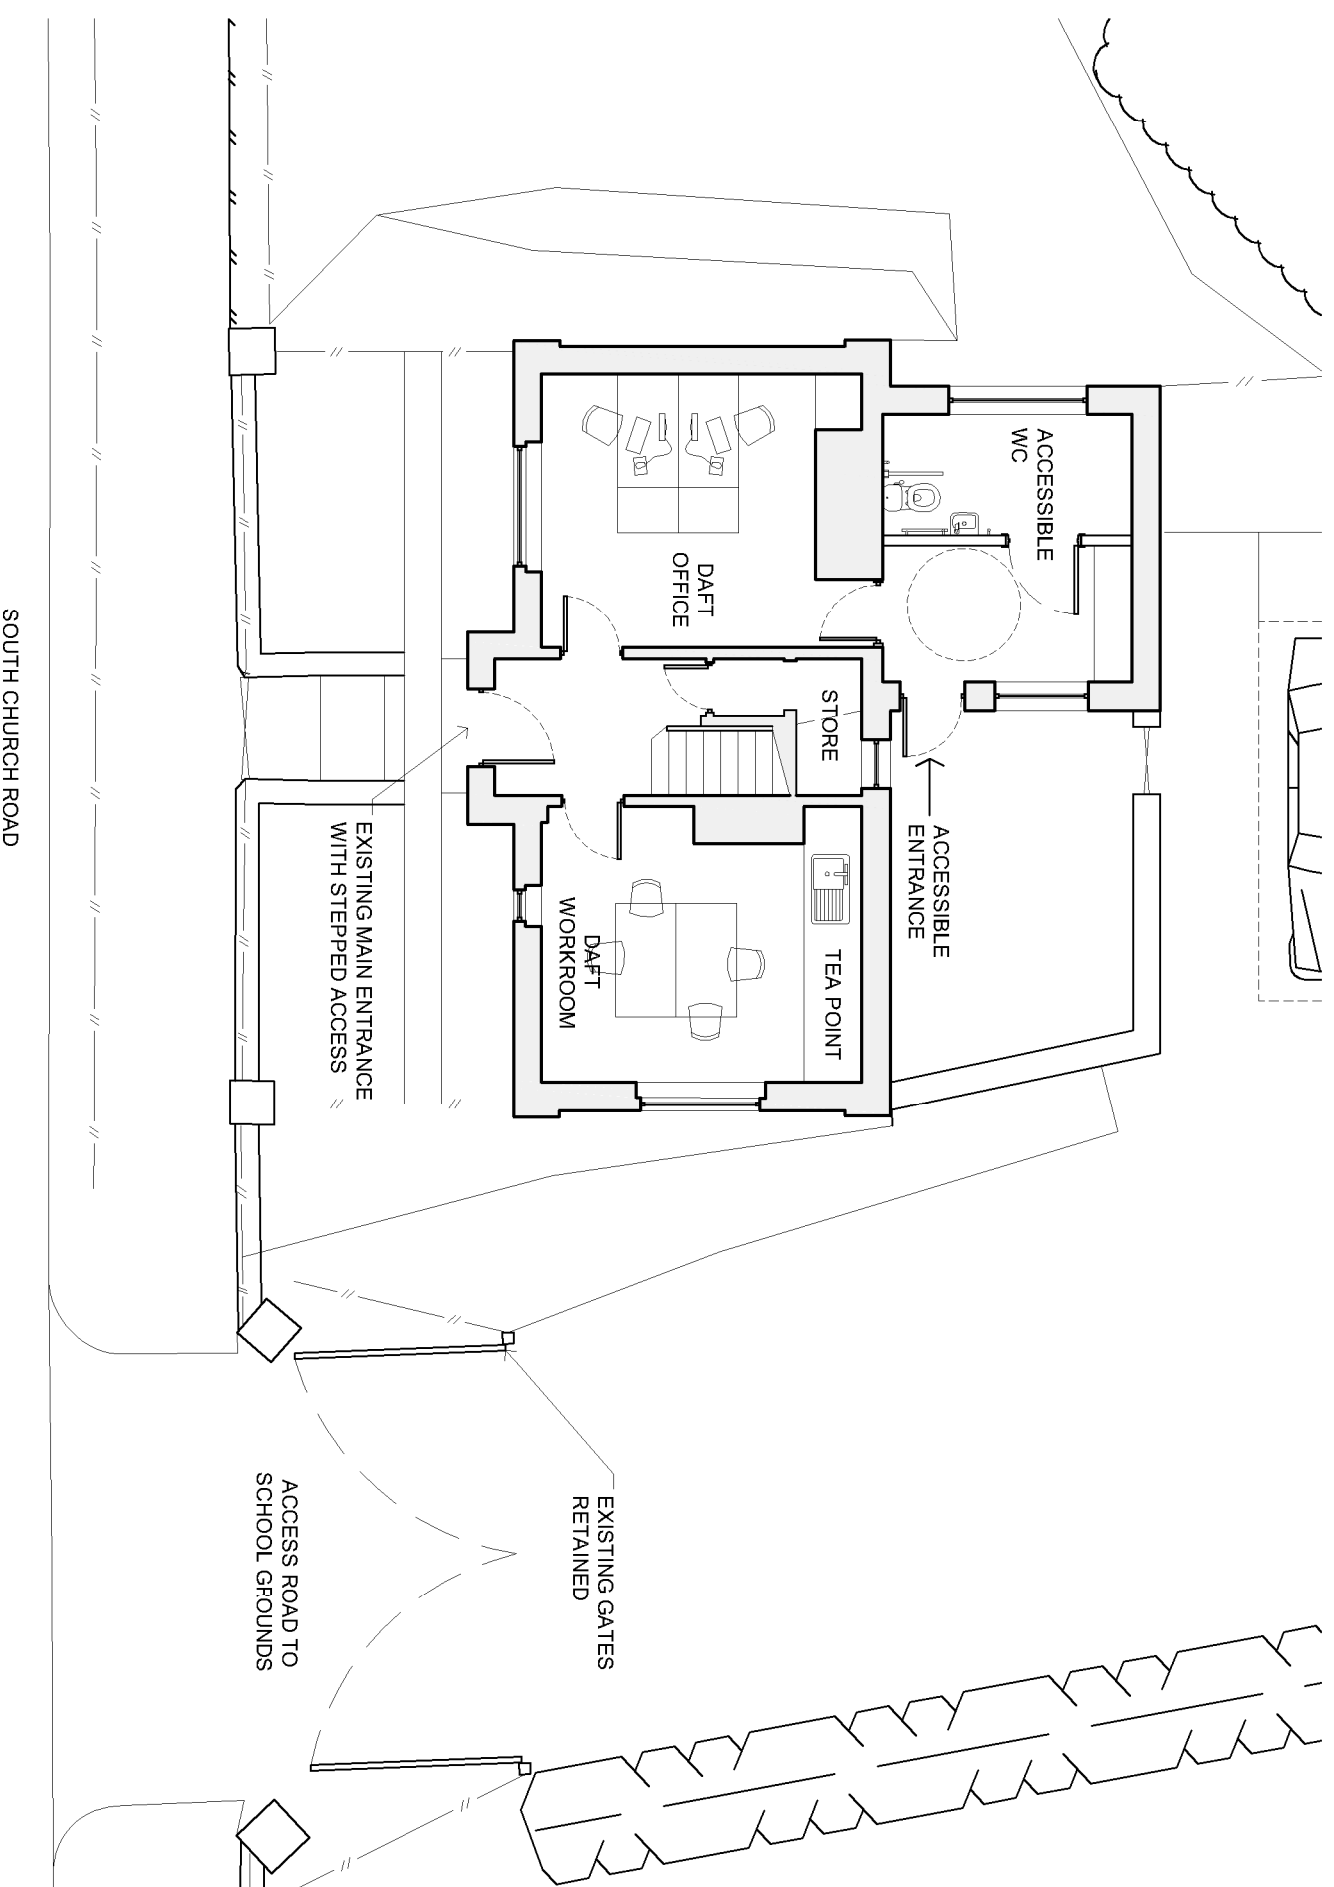


*DAFT - DURHAM AMATEUR FOOTBALL TRUST

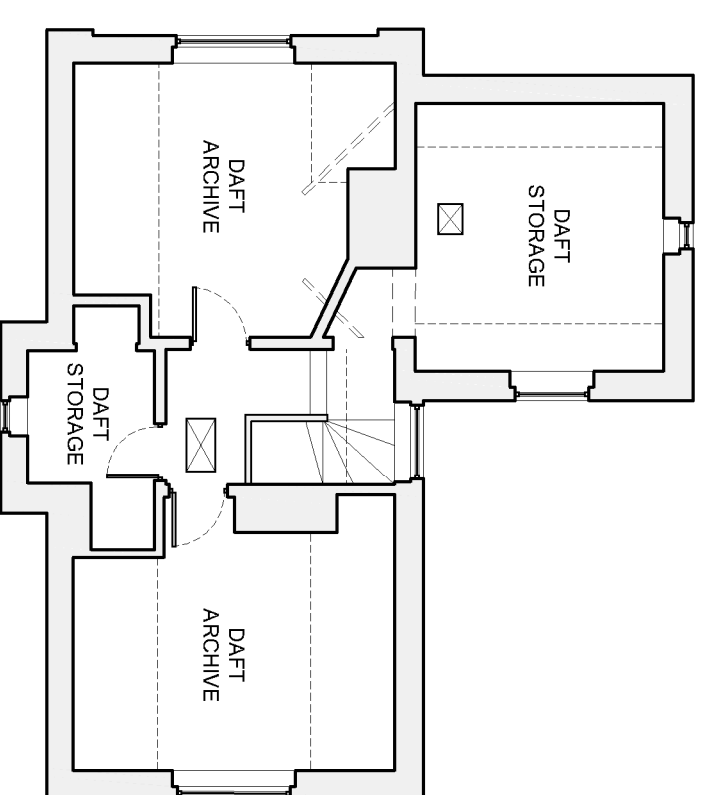

LODGE GROUND FLOOR 1:100

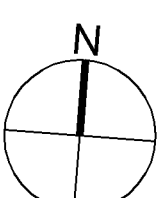

LODGE FIRST FLOOR 1:100

NOTE: INDICATIVE SCHEME ONLY. FINAL SCHEME TO BE CONFIRMED SUBJECT TO CONSULTATION.



MOSEDALE GILLATT ARCHITECTS

East Lodge
 Jesmond Road
 Newcastle upon Tyne
 NE2 1NL
 T: 0191 2814802
 E: studio@mgarchitects.info
 W: www.mgarchitects.info