


EAST OUTBUILDINGS - CHANGING FACILITIES 1:100

BACK LANE TO EASTERN QUEENS ROAD PROPERTIES


PRIVATE RESIDENTIAL GARDEN

PRIVATE RESIDENTIAL GARDEN

PRIVATE RESIDENTIAL GARDEN

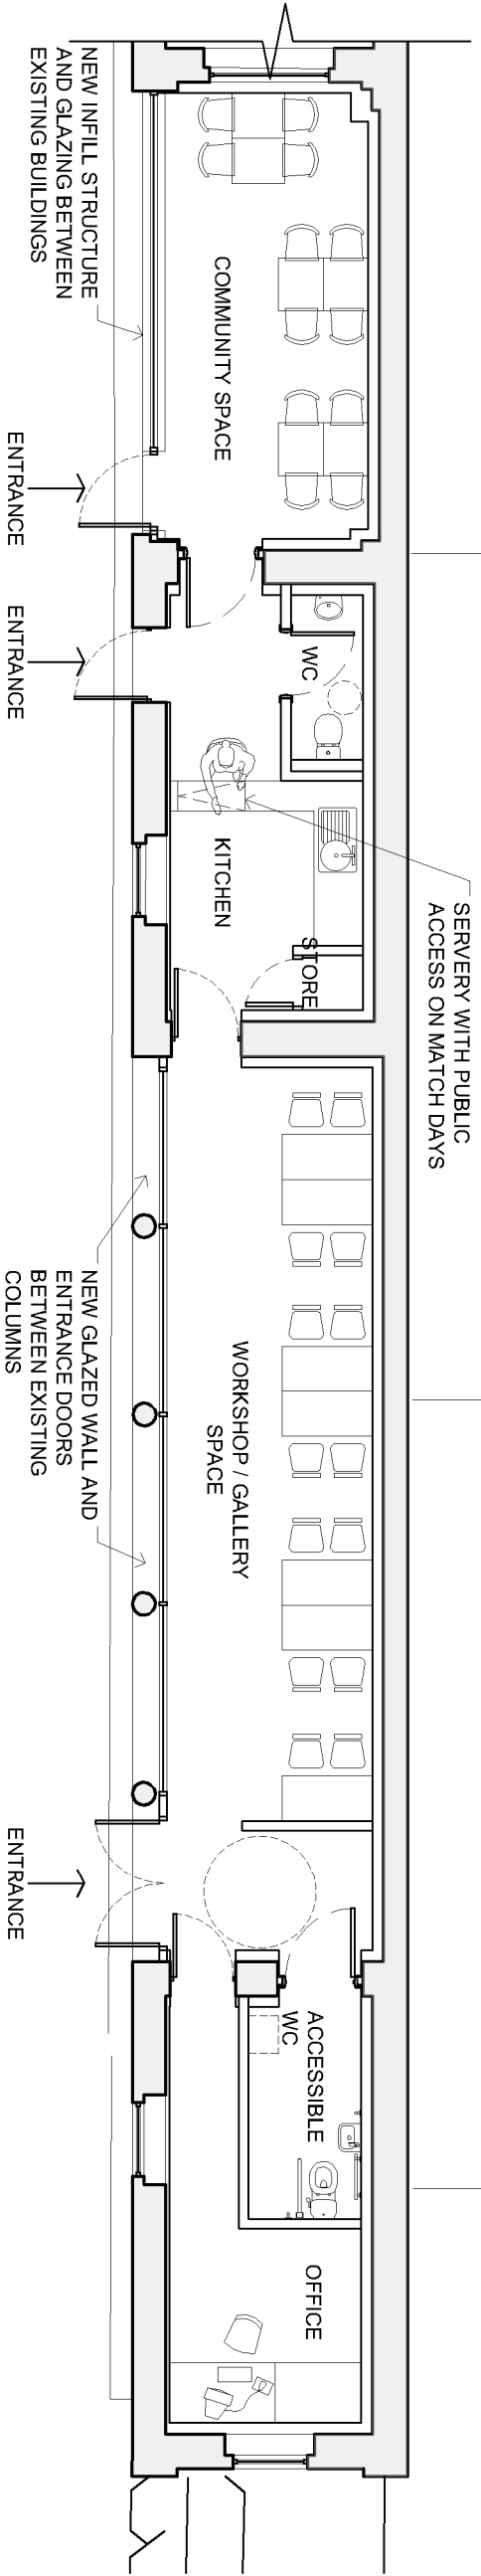

WEST OUTBUILDINGS - COMMUNITY & GALLERY SPACE 1:100

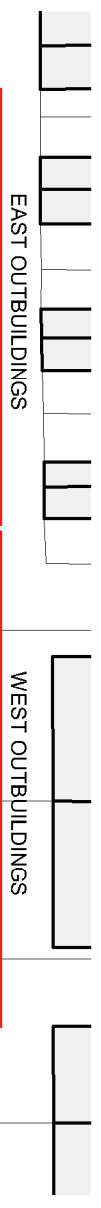

EAST OUTBUILDINGS

WEST OUTBUILDINGS

KEY

NOTE: INDICATIVE SCHEME ONLY. FINAL SCHEME TO BE CONFIRMED SUBJECT TO CONSULTATION.



MOSEDALE GILLATT ARCHITECTS

East Lodge
Jesmond Road
Newcastle upon Tyne
NE2 1NL

T: 0191 2814802
E: studio@mgarchitects.info
W: www.mgarchitects.info